



Typical Overlay Liner Section
Not to Scale

1

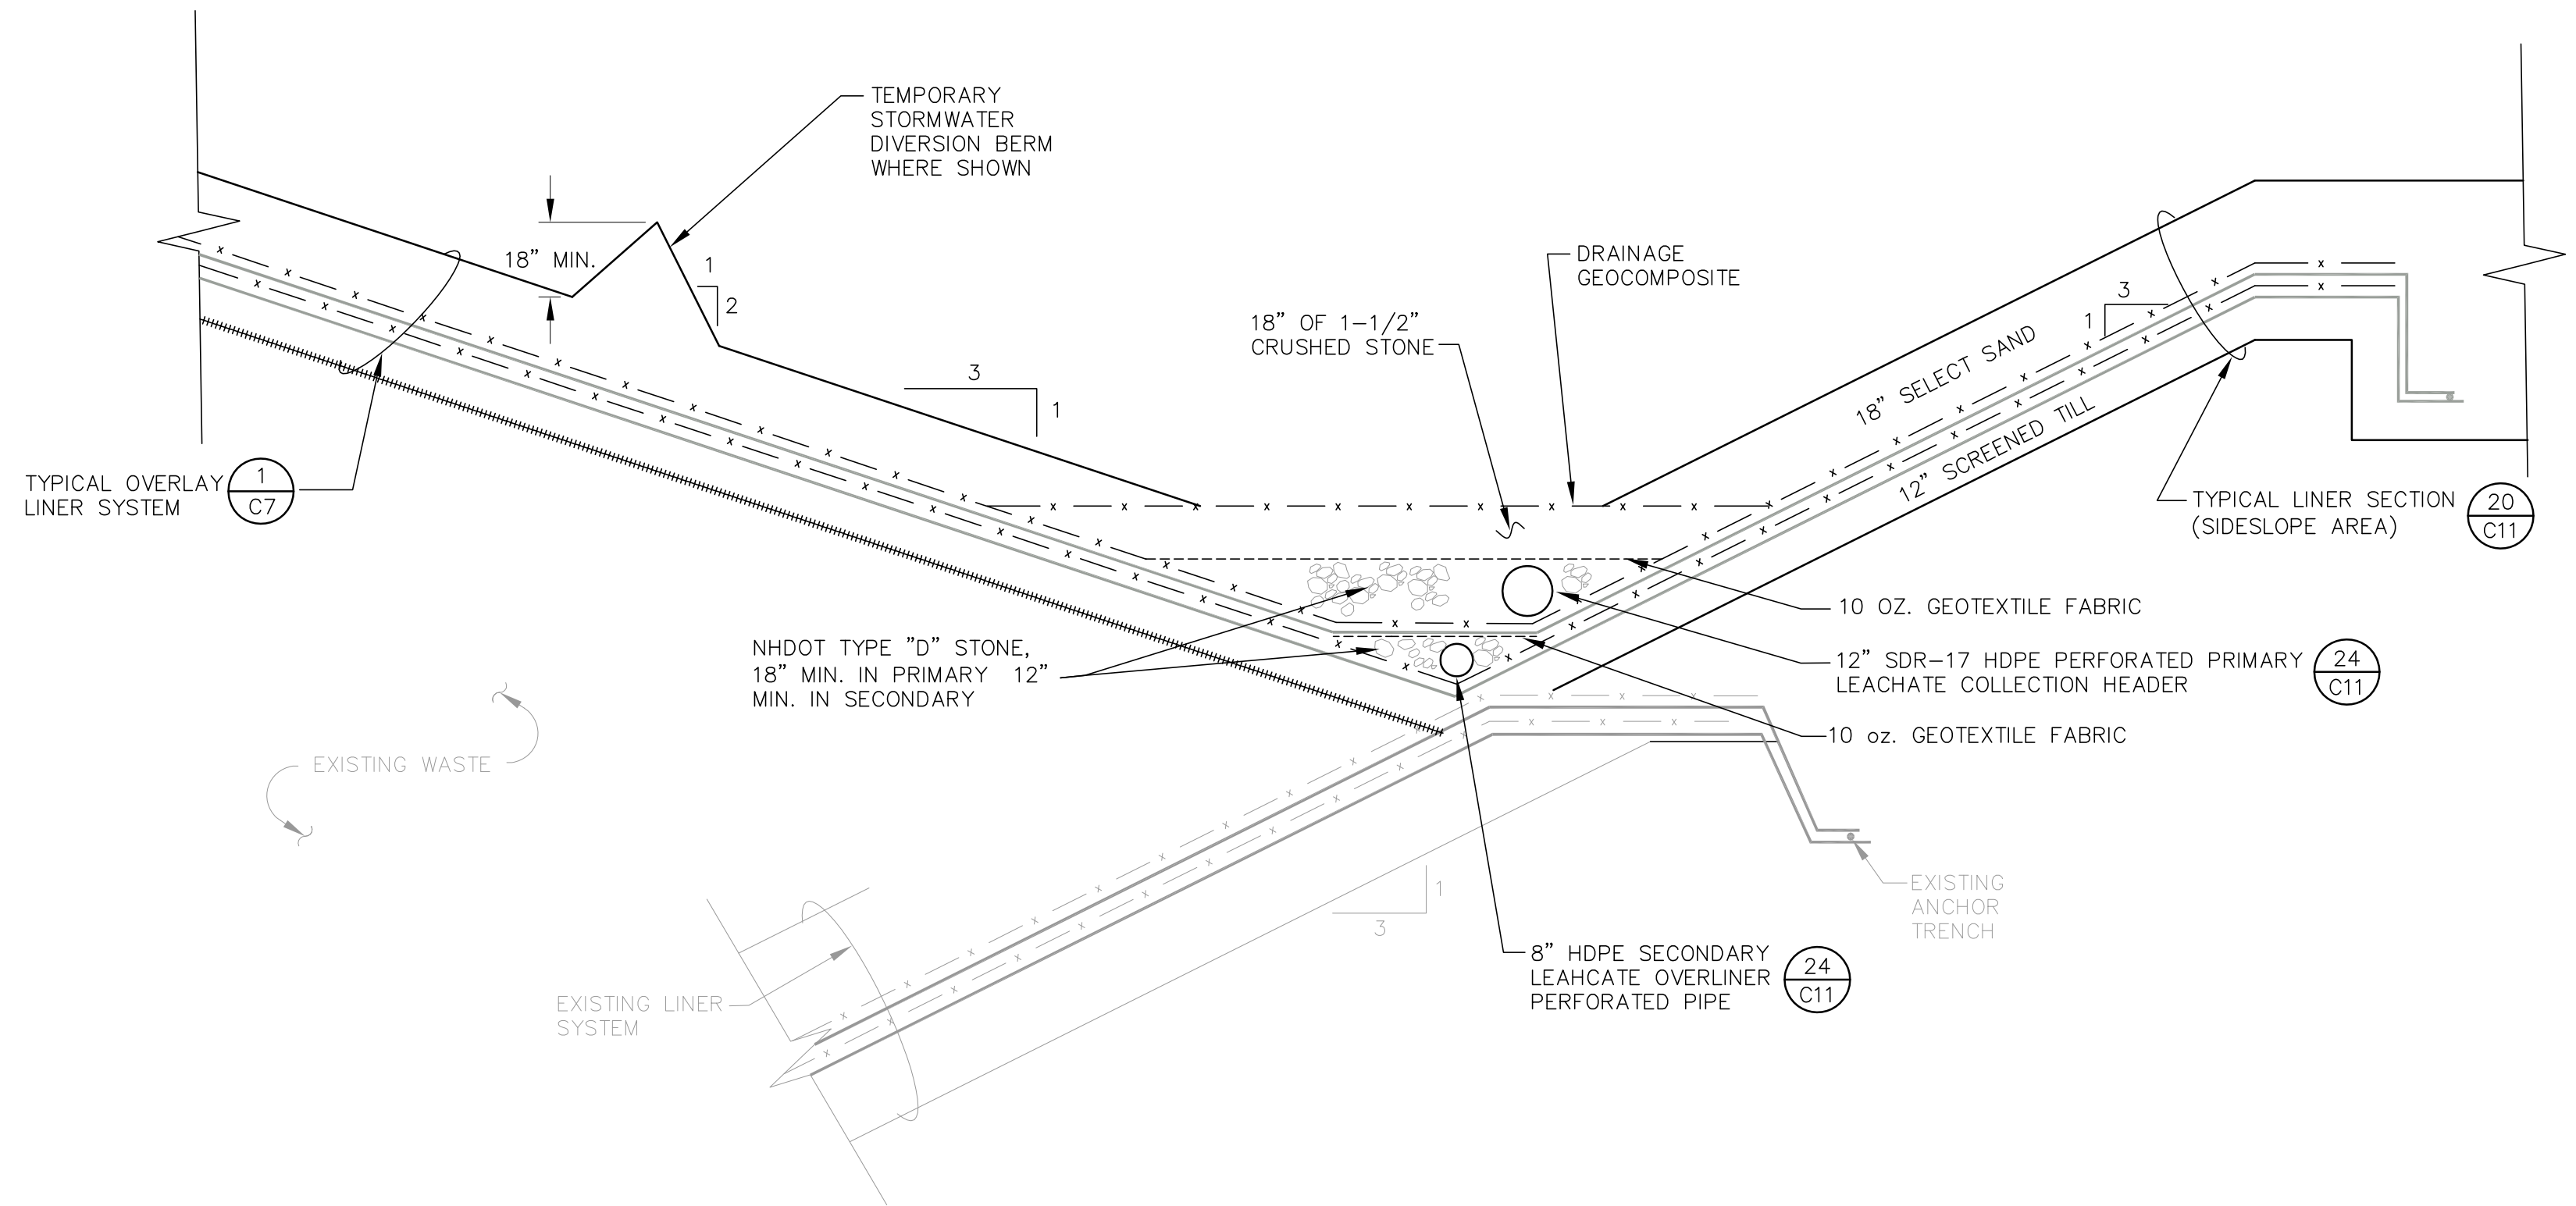


Overlay Liner Anchor Trench - Stage I Phases I, II, III (South)
Not to Scale

2

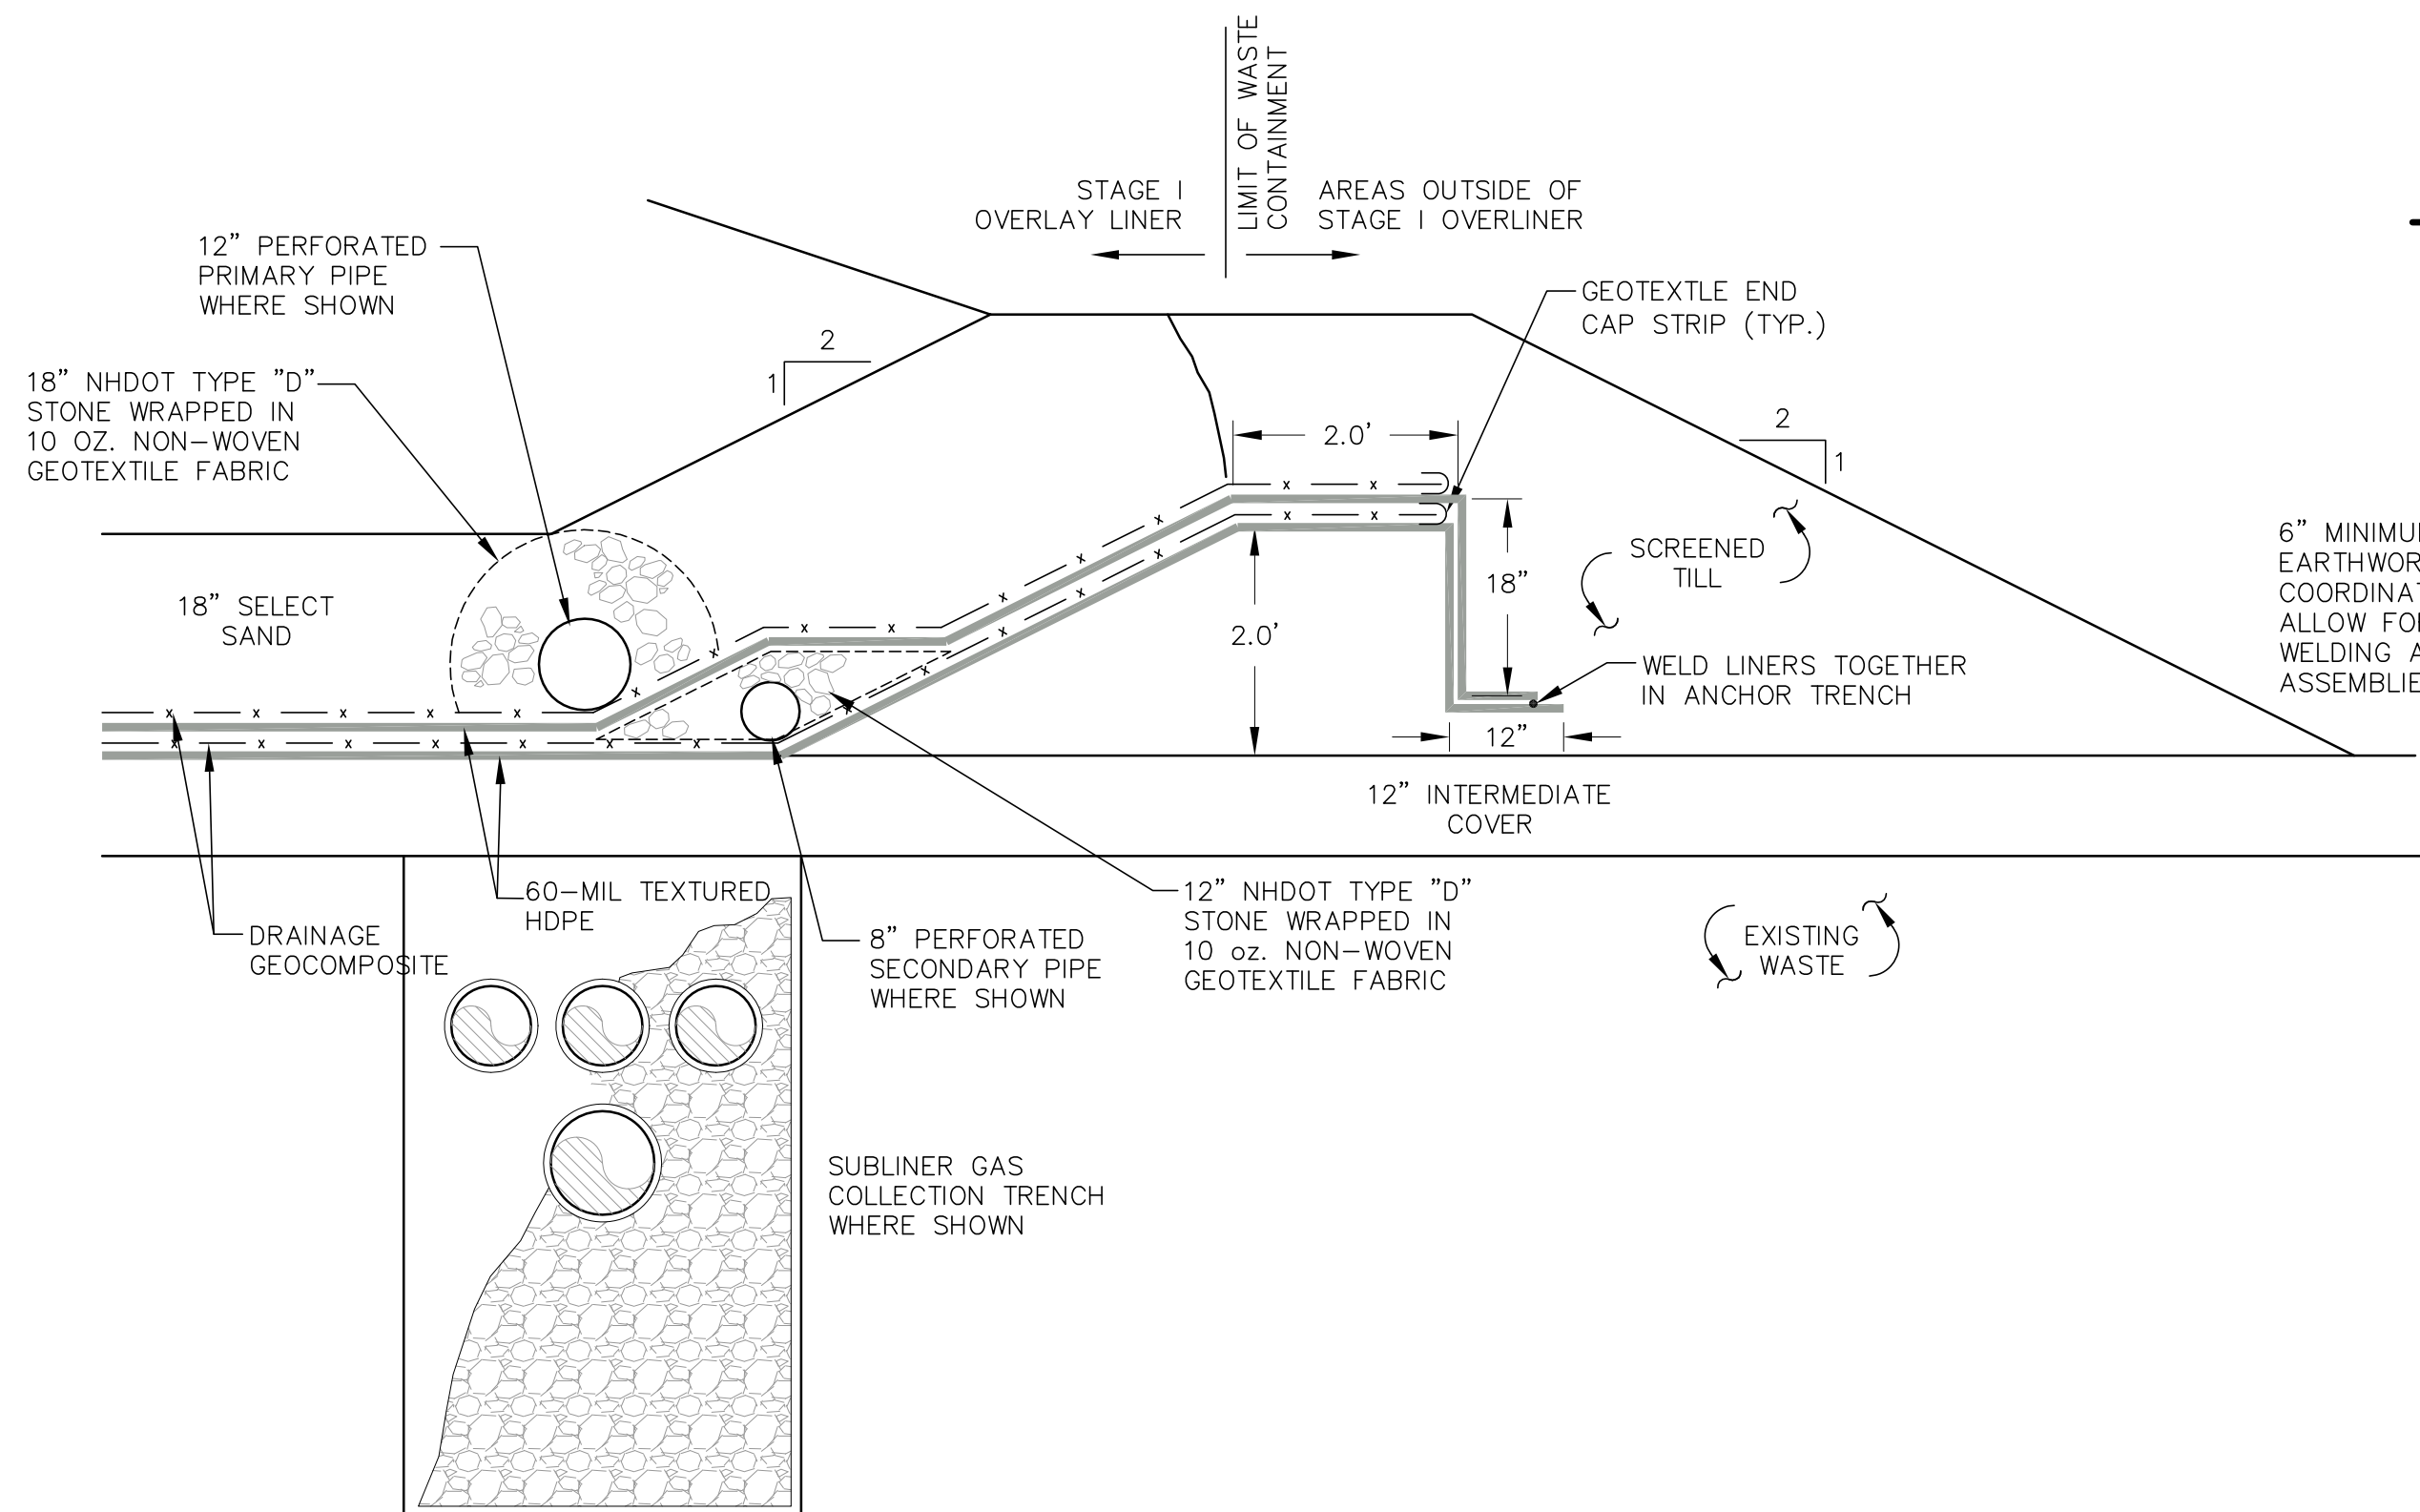


Typical Stage I Overlay Liner Containment Berm Detail
Not to Scale

3

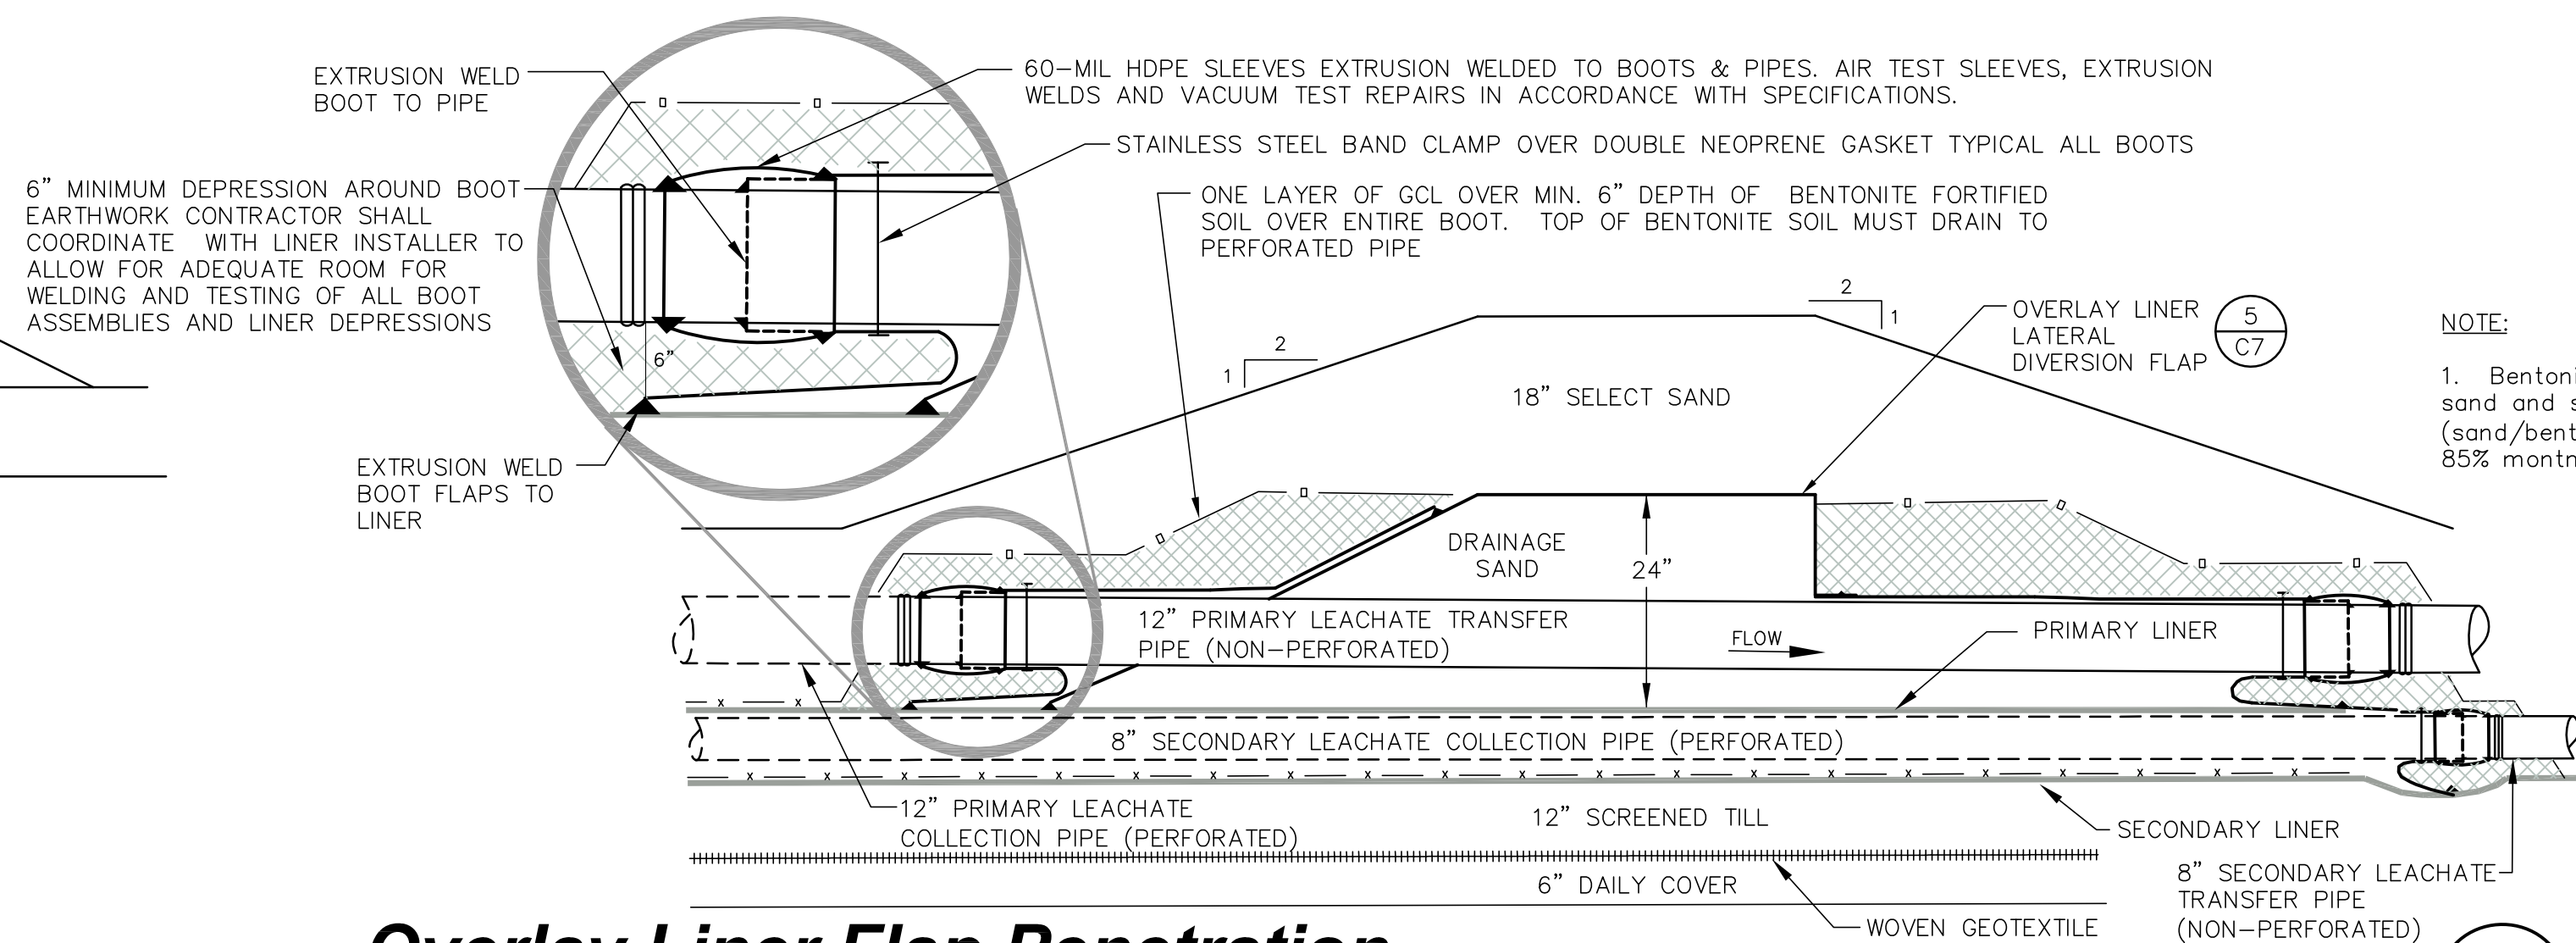

Overlay Liner Flap Penetration
Not to Scale

4

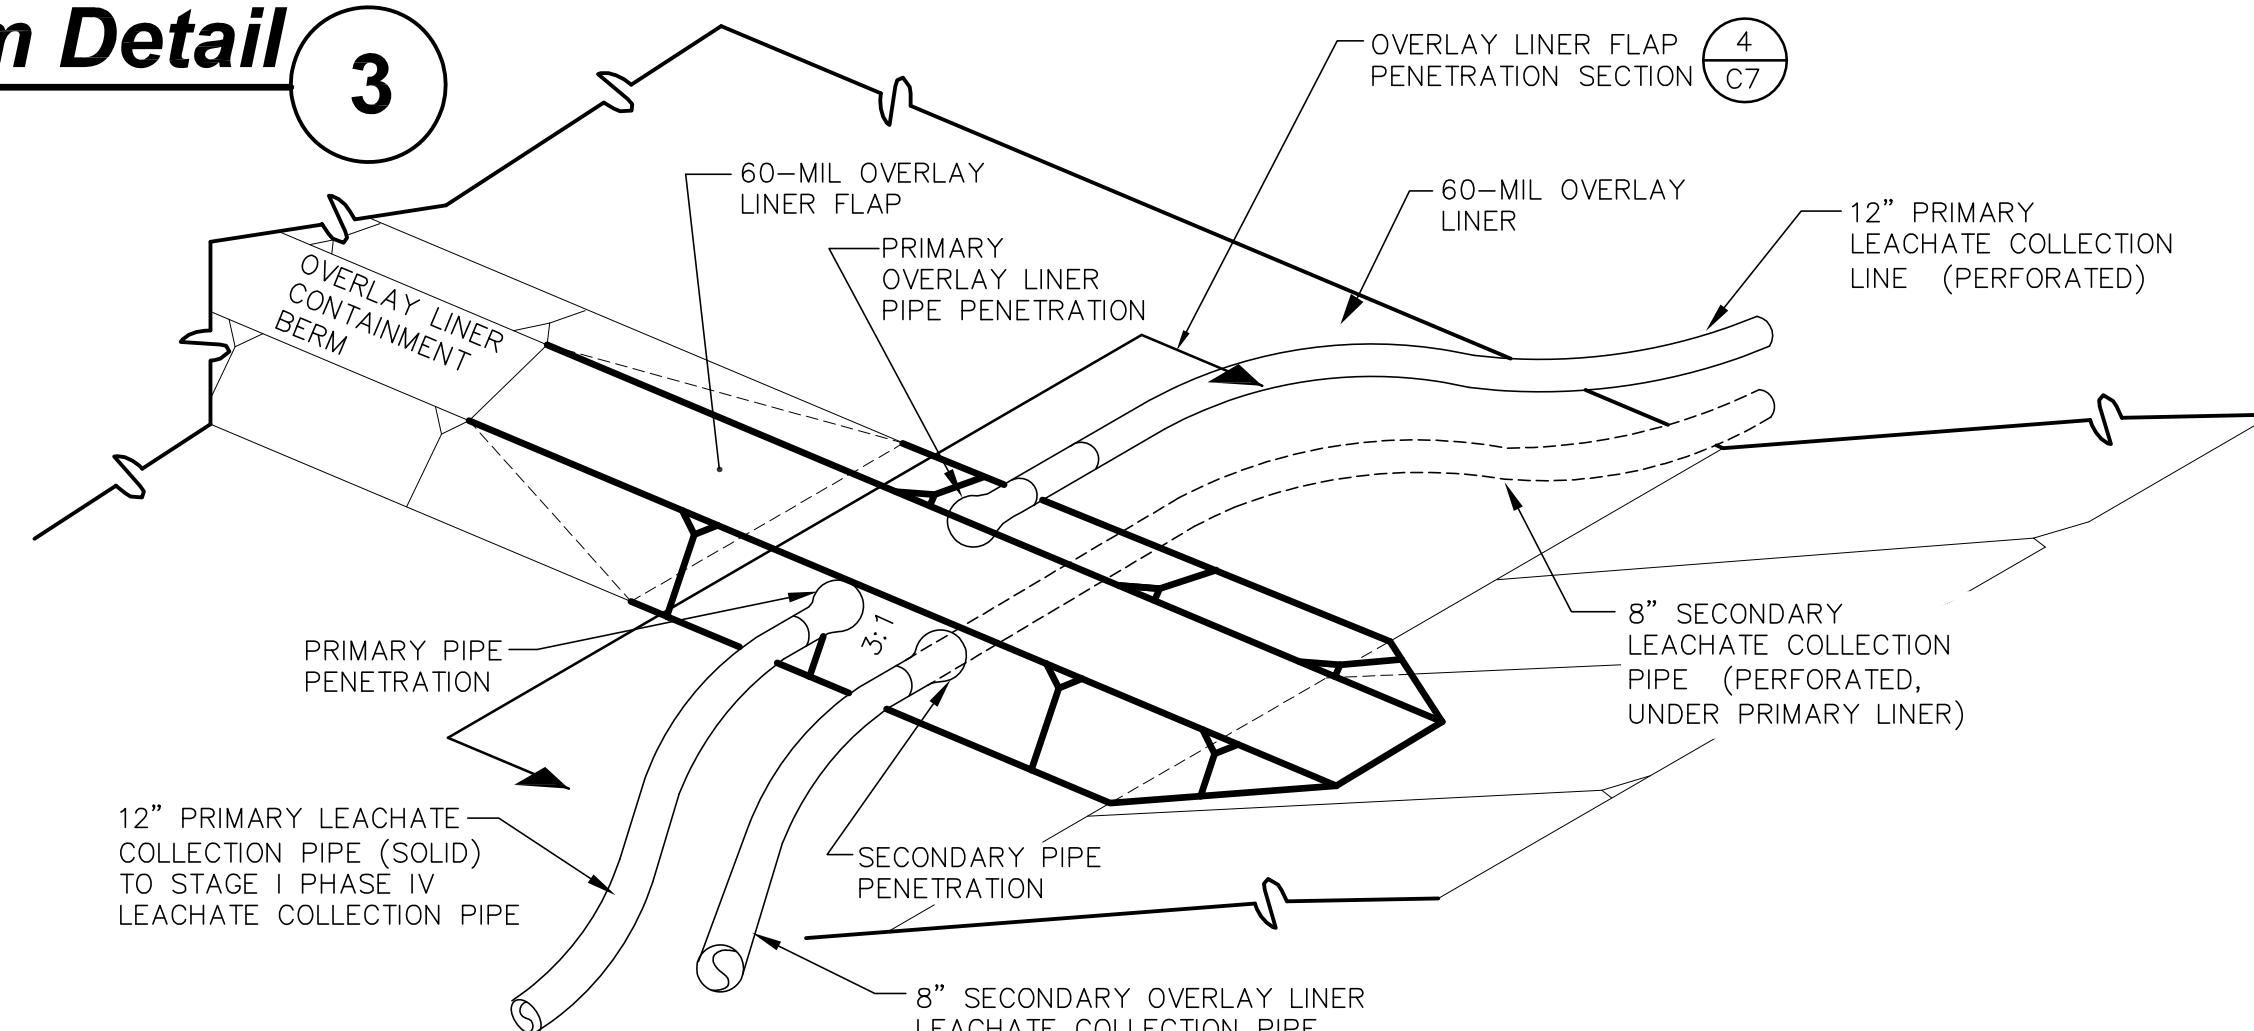

Overlay Liner Flap
Not to Scale

5

CMA ENGINEERS
Civil/Environmental Engineers
35 Bow Street
Portsmouth, New Hampshire
03801-3819
Phone: 603/431-6196
Fax: 603/431-5376
E-mail: info@cmaengineers.com
Lafayette Center
Storer Street Building, Suite 208
Kennebunk, Maine 04043
Phone: 207/985-8717
Fax: 207/985-5520

**North Country
Environmental Services, Inc.
Bethlehem, NH**

project:
**Stage IV Phase II
Type IB Permit Application**

title:
Overlay Liner Details

no.	comment	date	by

	designed by: JSM/RJG	date: February 2009
	drawn by: DAA/DMO MAM/APV	project no: 656.05
	approved by: RJG/WAS	sheet no: C-7